
SURVEY PLAT

Majling Address of PROPERTY: 10208 Belfort Drive, City of Frisco, Collin County, Texas PROPERTY Description:

Being Lot 3, Block O of HILLCREST ESTATES, PHASE V, an addition to the City of Frisco, Collin County, Texas, according to the plat thereof recorded in Volume I, Page 690, Map Records, Collin County, Texas.

- 1.) Bearings are based on the above referenced plat.
- 2.) According to the Flood insurance Rate Map of Callin County, Texas, Map Number 48085C0410 C, effective date January 19, 1896, the Property is located in Zone "X", described by said map to be, "areas determined to be outside the 500—year flood plain".
- 3.) This survey was completed without the benefit of Abstract of Title. The surveyor has relied on the Commitment for Title insurance issued by AMERICAN TITLE COMPANY, issue date May 13, 2003, Case No. 2003 FV 753335-Z, with regard to any ecsements, restrictions, or rights—of—way has been performed by the surveyor.
- 4.) The Property is subject to the following:
 A. Restrictive covenants described in instrument recorded under CCF# 95-0059202, D.R.C.C.T.
- 5.) The easuments described in instruments recorded in Volume 670, Page 941 and Volume 849, Page 40, D.R.C.C.T., connot be located by the descriptions stated in solid documents.

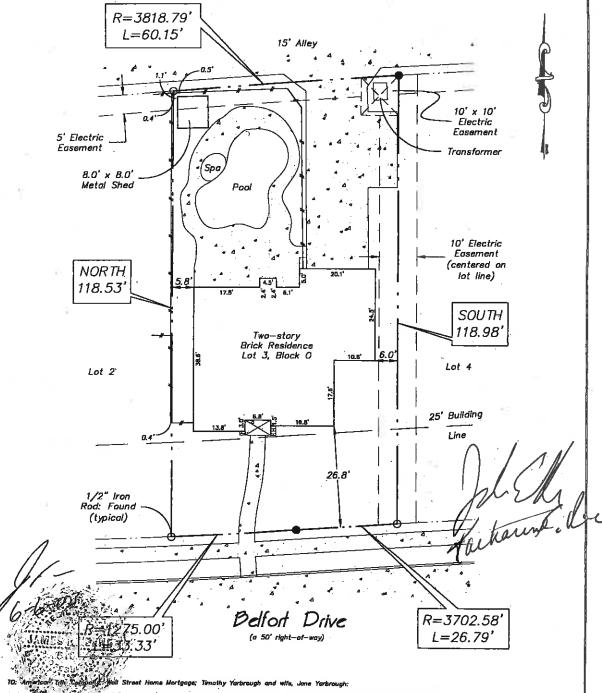


I. James of Keerie, a Registered Professional Land Surveyor in the State of Texas, do hereby certify that this survey was made on the ground; that this drawing correctly represents, the facts found at the time of the survey, and that this professional service conforms to the current Texas Society of Professional Land Surveyore Standards and Specifications for a Category 1A, Condition if Survey, This survey plot is invalid unless it bears on original signature.

Copyright © 2003 LONE STAR SURVEYS. All rights reserved

Lone Star Surveys, LLC.

205 WILCOY STREET, SUITE 102 MCKNOWY, TELLS 75069 (tal)214-544-2170 (fax)214-544-2354

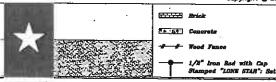

	SHRET:	1 OF 1
	MAPSCO NO.:	556-C
	SCALE:	1" = 20'
	DATE:	06/03/03
	JOB NO.:	<u> 2003-0391</u>
٠	DRAWN BY:	DKA